

Architects • Planners • Interiors  
651 East Fourth Street, Suite 500  
Chattanooga, Tennessee 37403  
423.756.5046 (V) 423.756.8021 (F)  
www.twharch.com

file: 140.06  
date: SEPT 8 2006


AIM Center Headquarters  
West Martin Luther King Boulevard  
Chattanooga, Tennessee

print distribution

revisions

C&A No. C&A# 06-025  
CAMPBELL & ASSOCIATES, INC.  
CONSULTING ENGINEERS  
651 E. 4th St. Chattanooga, TN 37403  
(423) 756-5046 Fax (423) 365-8879  
www.campbell-engineers.com

MIDDLE LEVEL SPRINKLERS  
SCALE: 1/8" = 1'-0"

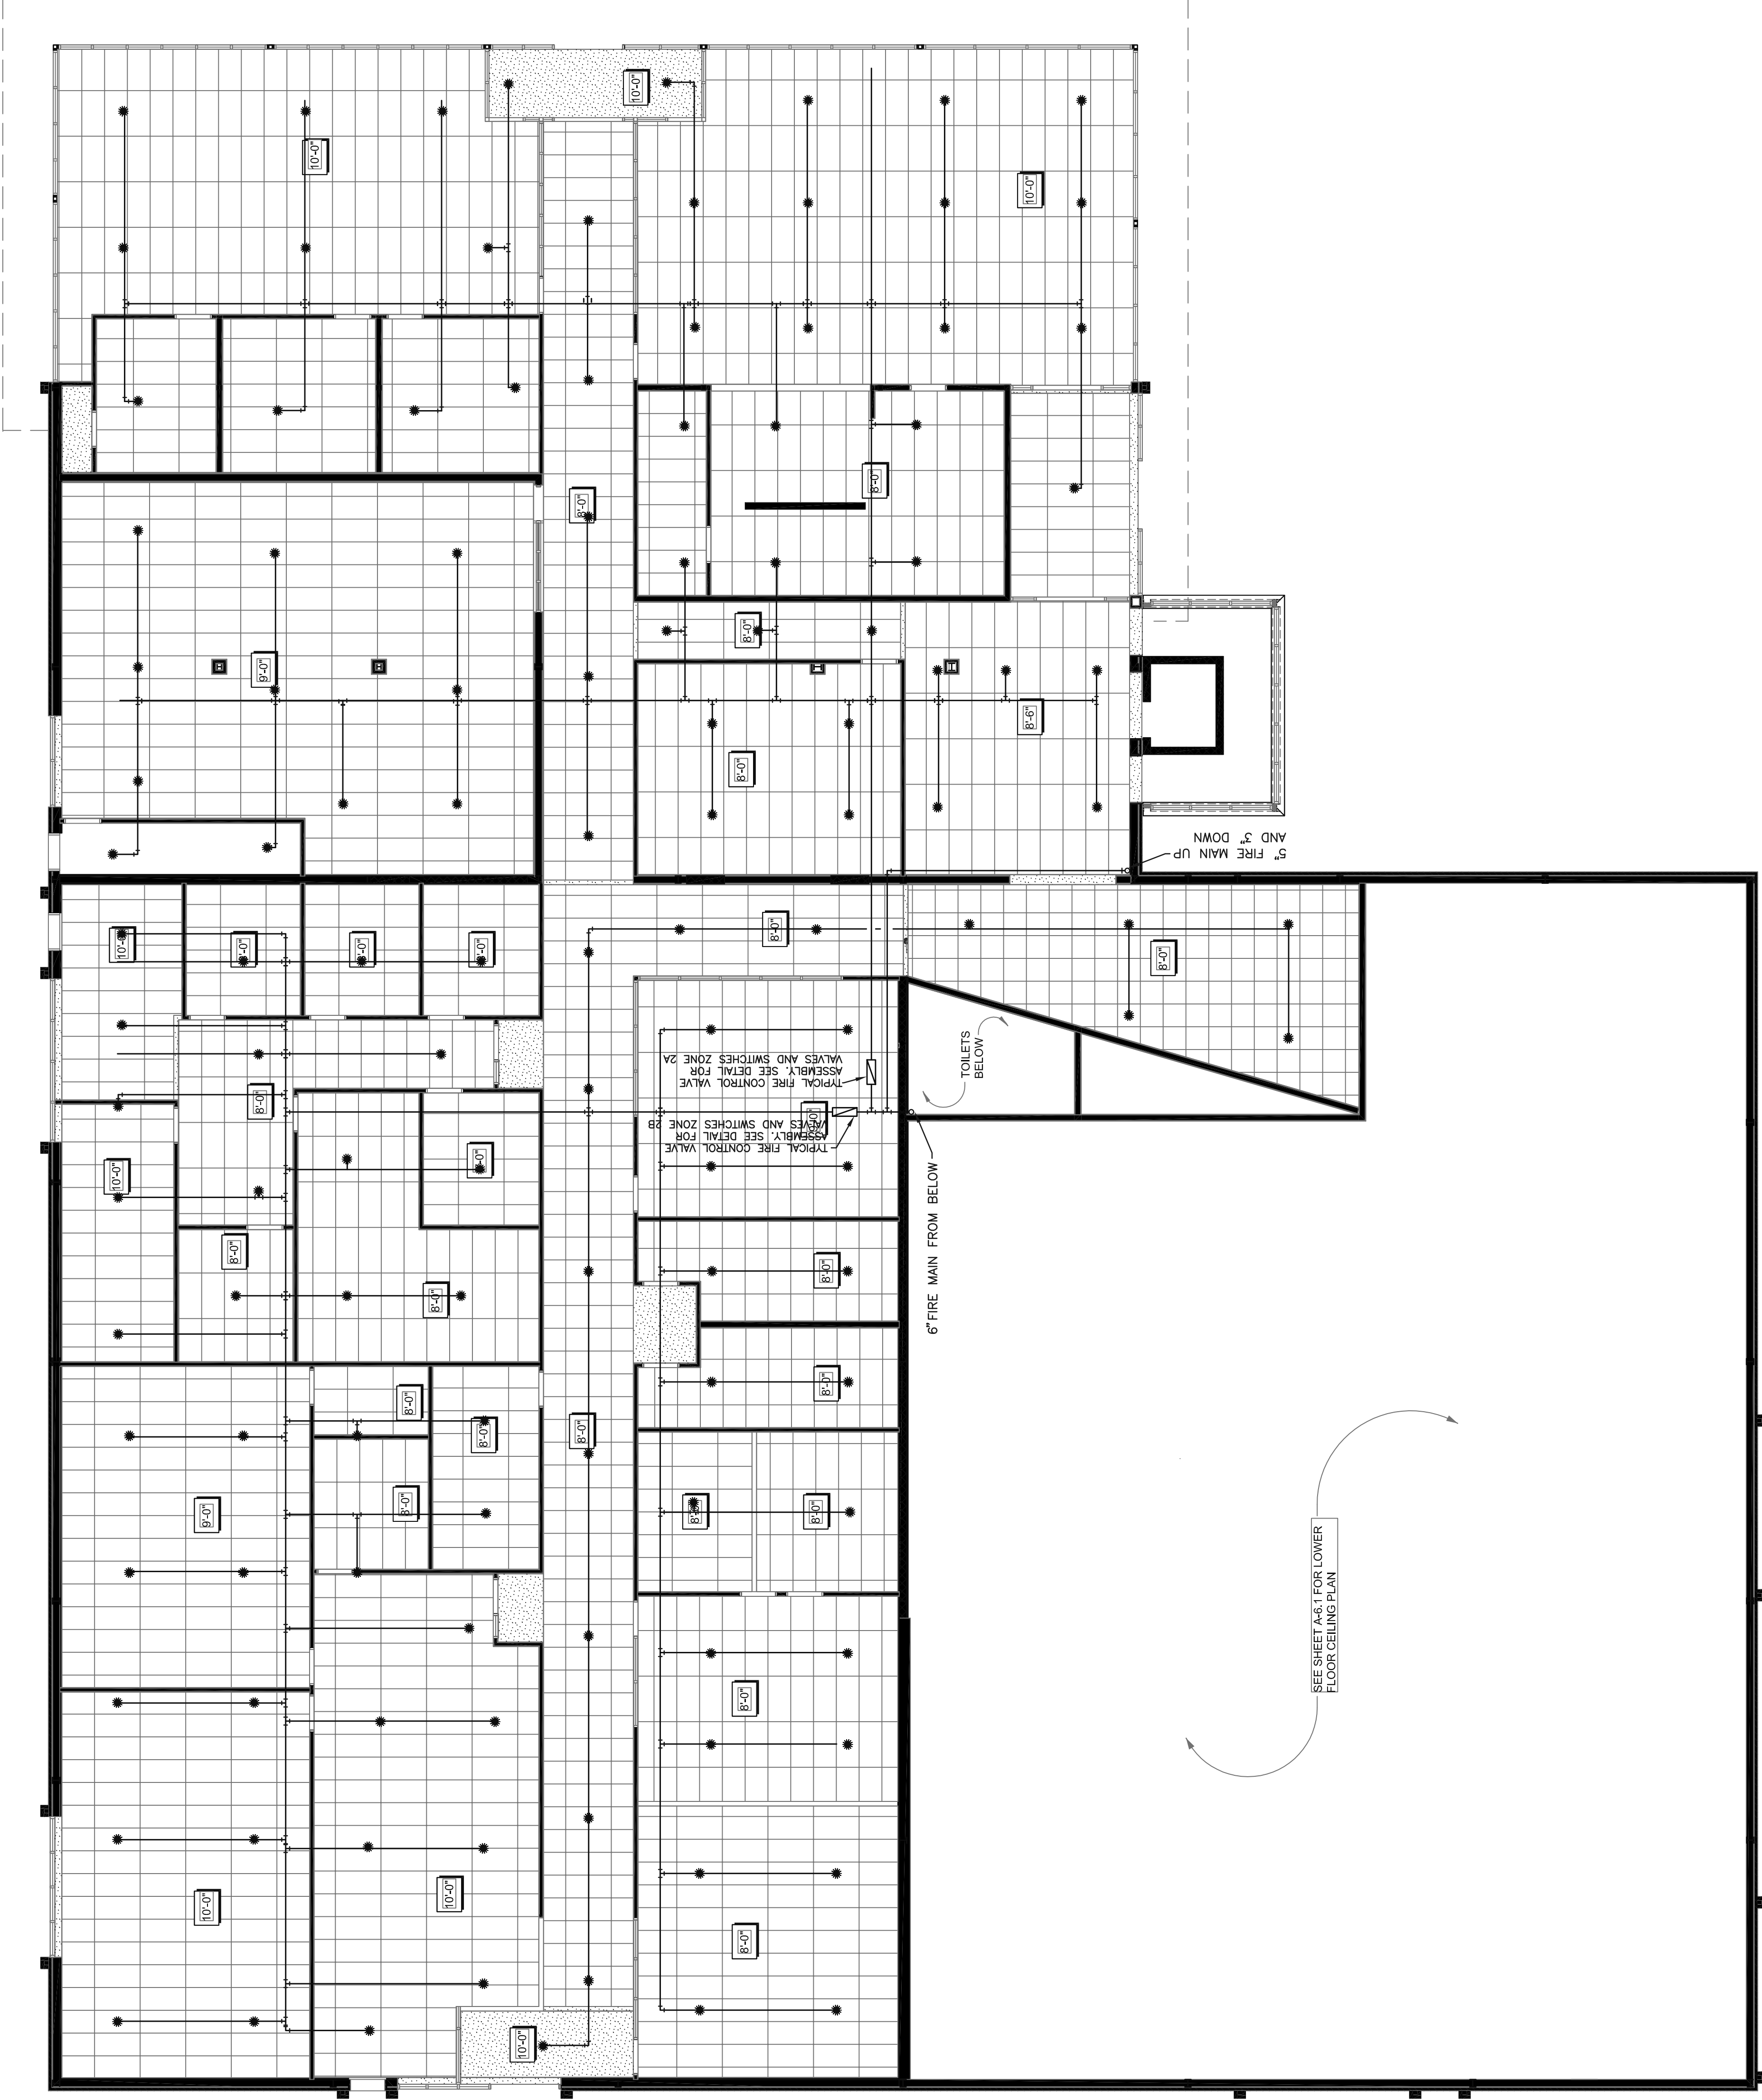

SEE SHEET AS-1 FOR LOWER  
FLOOR CEILING PLAN

6\" FIRE MAIN FROM BELOW

TOILETS  
BELOW

5\" FIRE MAIN UP  
AND 3\" DOWN