

Architects • Planners • Interiors  
651 East Fourth Street, Suite 500  
Chattanooga, Tennessee 37403  
423.756.5046 (V) 423.756.8021 (F)  
www.twharch.com

file: 14.05  
date: SEPT 8 2006

AIM Center Headquarters  
West Martin Luther King Boulevard  
Chattanooga, Tennessee

print distribution

no.	description	date


C&A No. C&A# 06-025

**C**

CAMPBELL & ASSOCIATES, INC.  
CONSULTING ENGINEERS  
651 E. 4th St. Chattanooga, TN 37403  
(423) 756-5046 Fax (423) 262-8879  
www.campbelleng.com

# FIRE PROTECTION- UPPER LEVEL

SCALE: 1/8" = 1'-0"

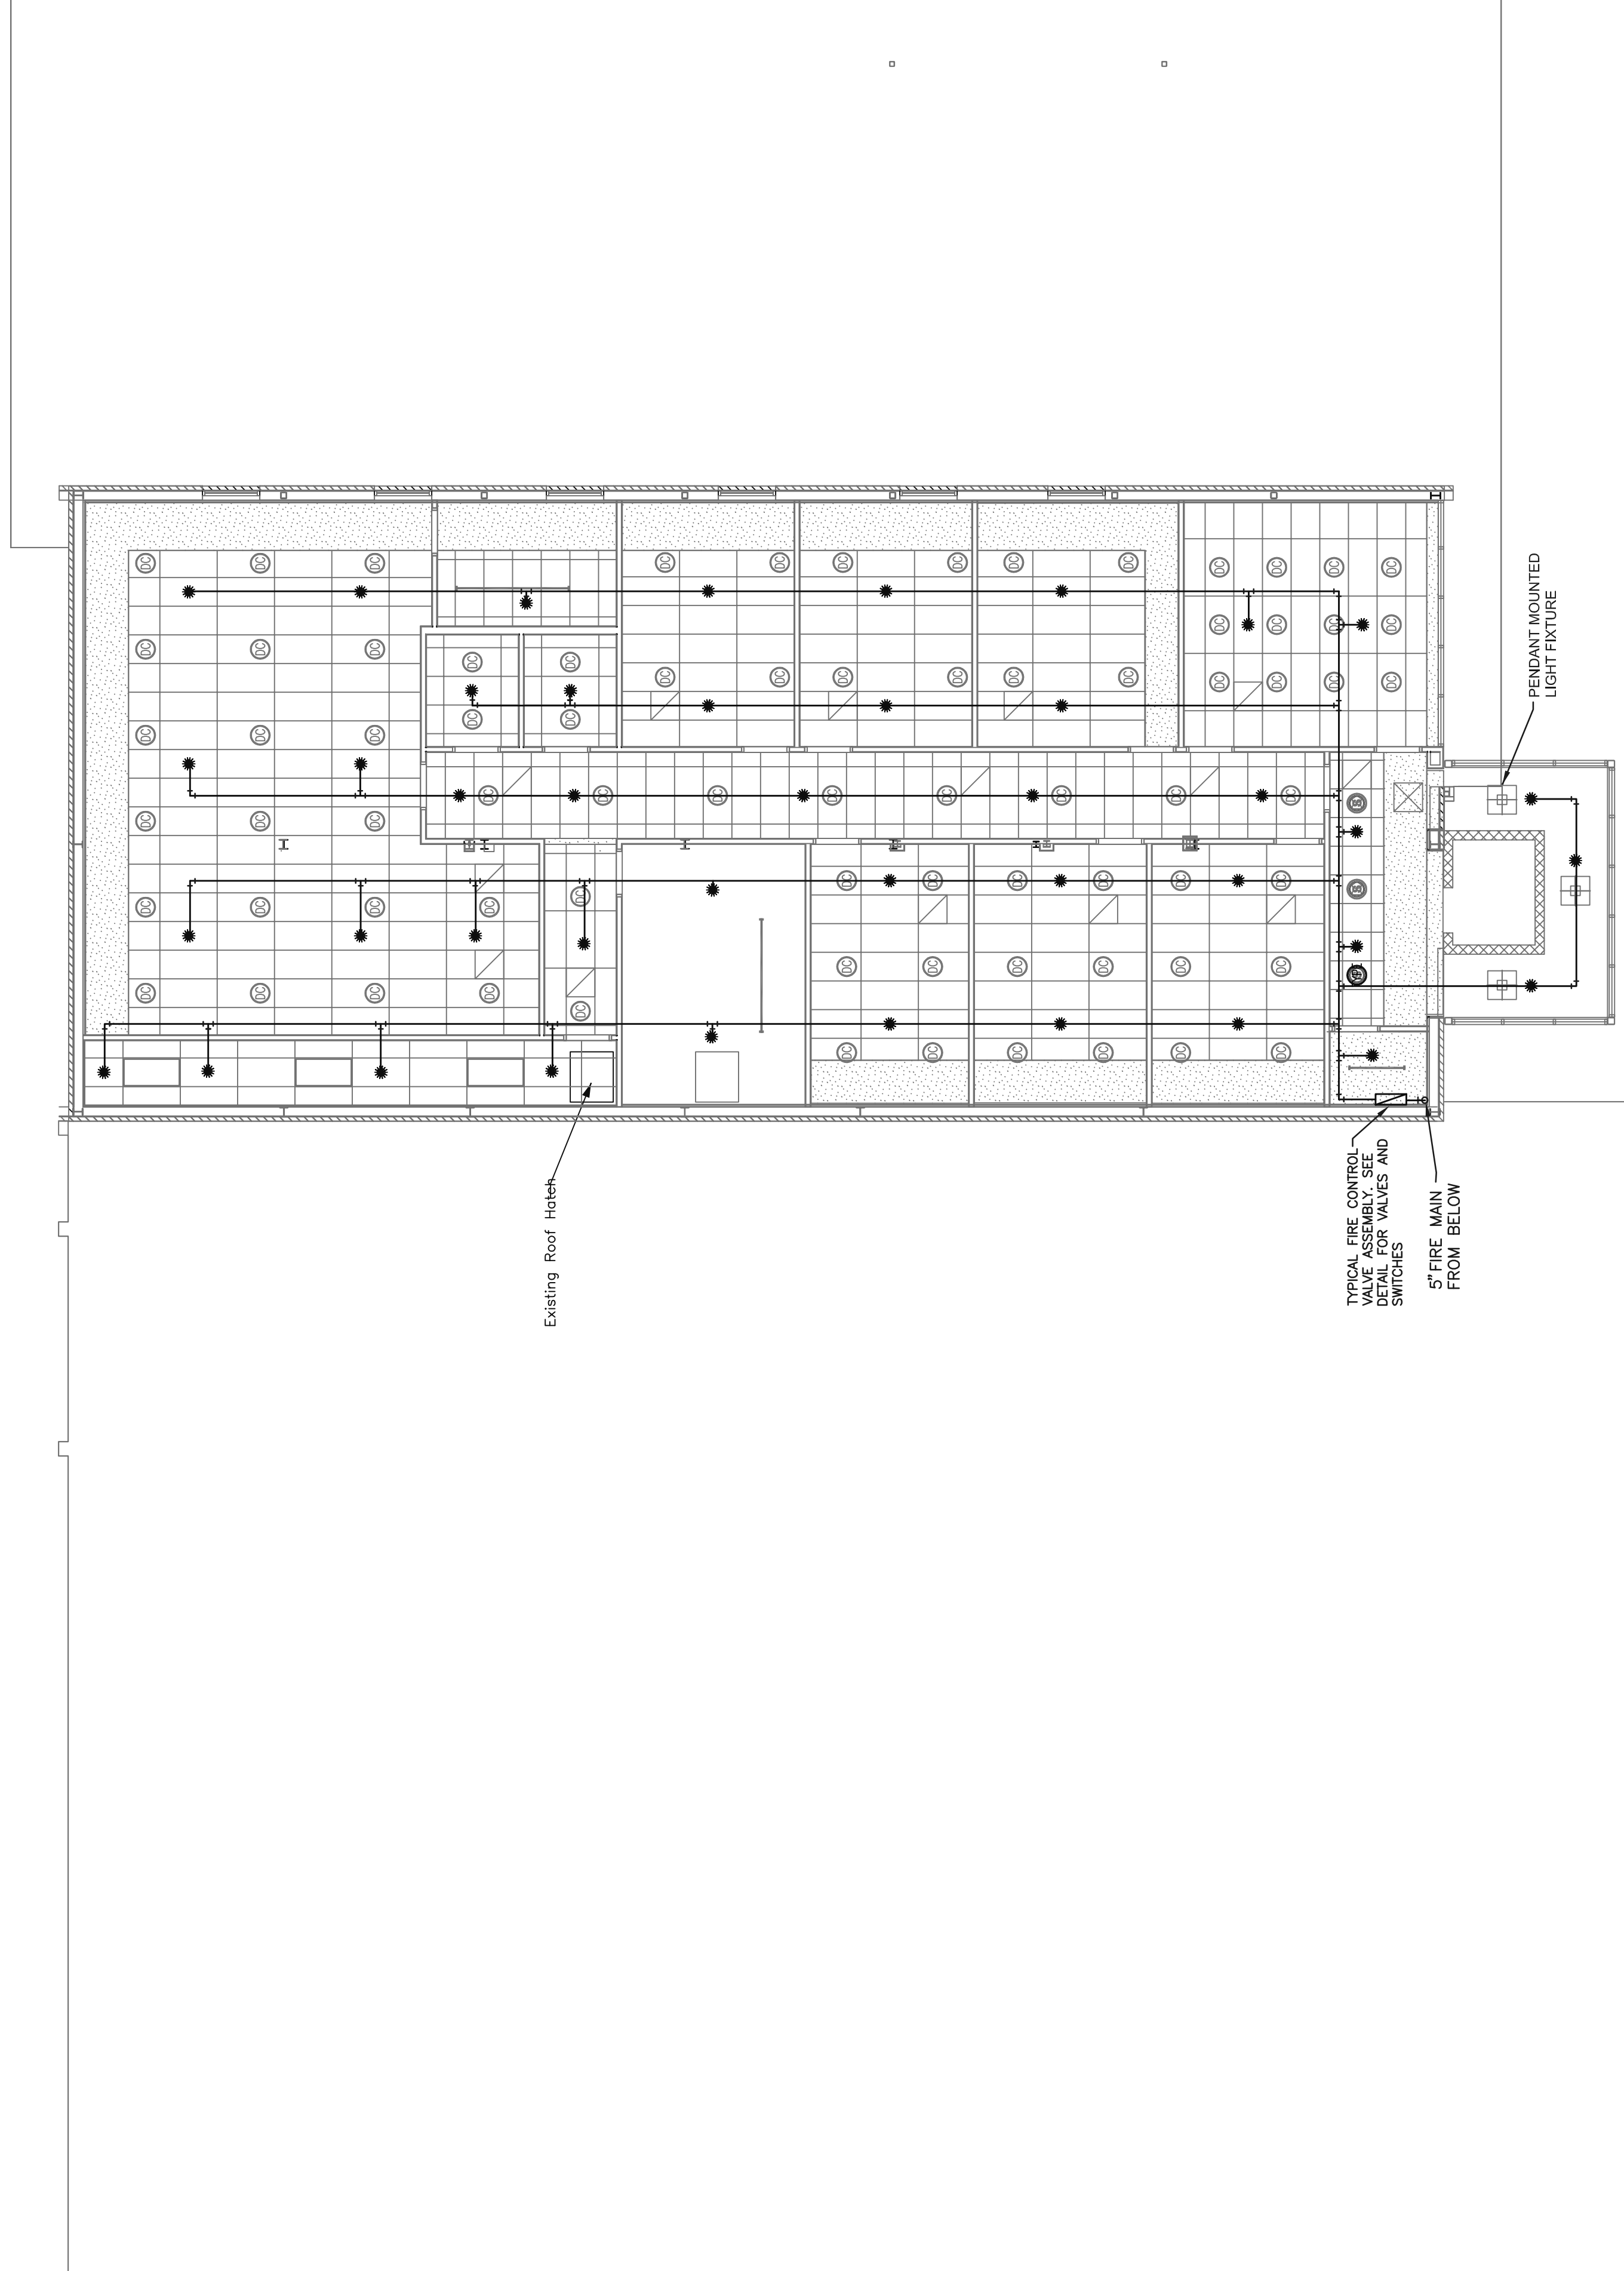

Existing Roof Hatch

TYPICAL FIRE CONTROL VALVE ASSEMBLY. SEE OTHER VALVES AND SWITCHES

5" FIRE MAIN FROM BELOW

RENNANT MOUNTED LIGHT FIXTURE